


CUADRO DE RESUMEN DE AREAS

AREA DE LOTES	30,787.098 m ²
AREA CALLE DE ACCESO	5,792.114 m ²
AREA DE DONACION	3,420.788 m ²
AREA POL. GENERAL	40,000.000 m ²

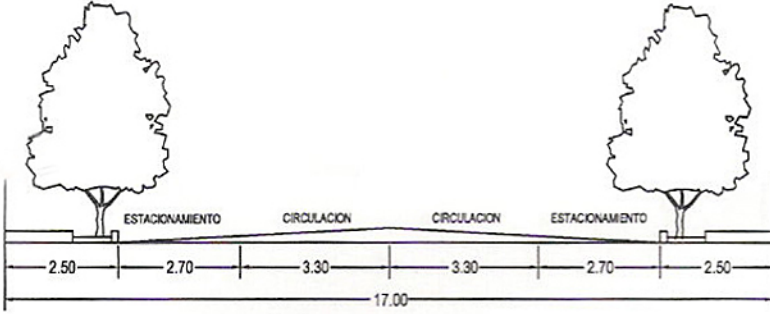

vialidad principal tipo A
(dos sentidos proyectada para desague del predio, sin esc.)
CORTE A-A'


Y=2,628,000

Y=2,627,900

Y=2,627,800

Y=2,627,700

Y=2,627,650

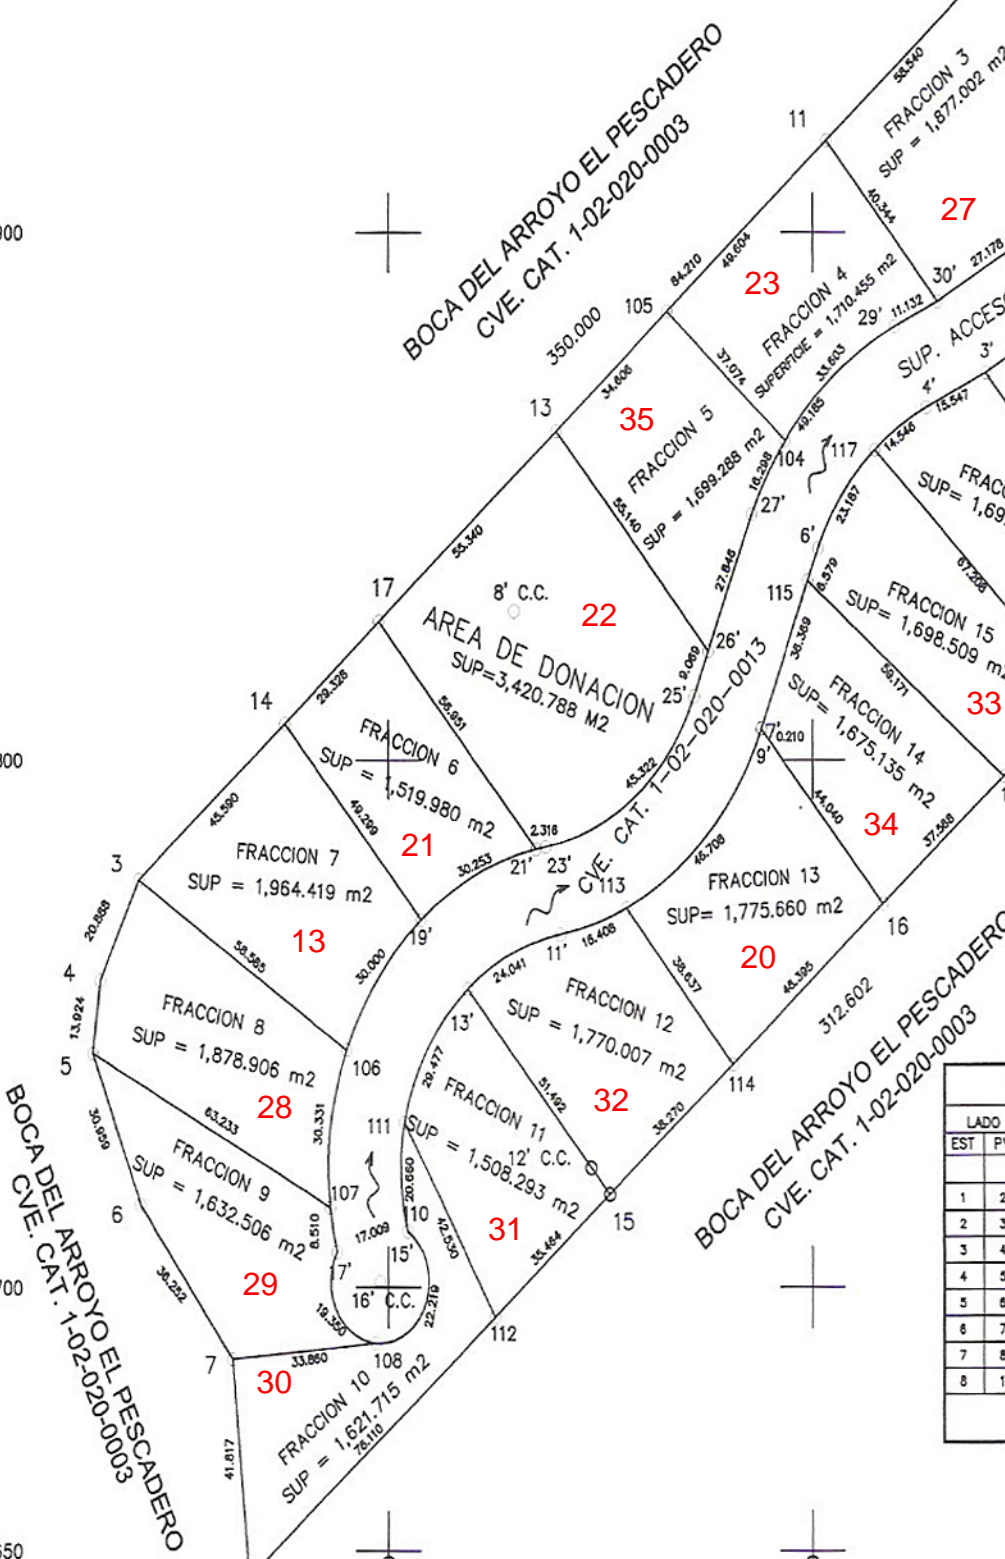

CUADRO DE CONSTRUCCION POL. GRAL. "A"

LADO	EST	PV	RUMBO	DISTANCIA	V	COORDENADAS	
						Y	X
					1	2,627,847.9794	629,604.9311
	1	2	N 0012°42.66' E	158.465	2	2,628,006.4430	629,605.5171
	2	3	S 49°03'28.17" W	350.000	3	2,627,777.0890	629,541.1571
	3	4	S 25°36'38.30" W	20.888	4	2,627,758.2530	629,332.108
	4	5	S 07°09'12.95" W	13.924	5	2,627,744.4370	629,330.374
	5	6	S 21°12'38.31" E	30.959	6	2,627,715.5750	629,341.575
	6	7	S 36°50'38.04" E	36.252	7	2,627,686.5630	629,363.313
	7	8	S 05°24'14.78" E	41.817	8	2,627,644.9319	629,387.251
	8	1	N 49°29'35.01" E	312.602	1	2,627,847.9794	629,604.9311

SUPERFICIE = 40,000.000 m²

X=629,300

X=629,400

X=629,500

X=629,600

